
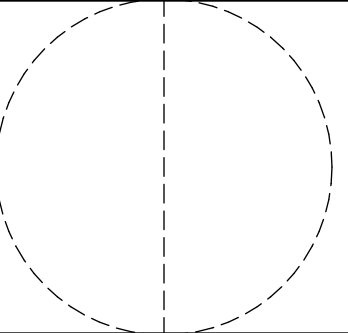
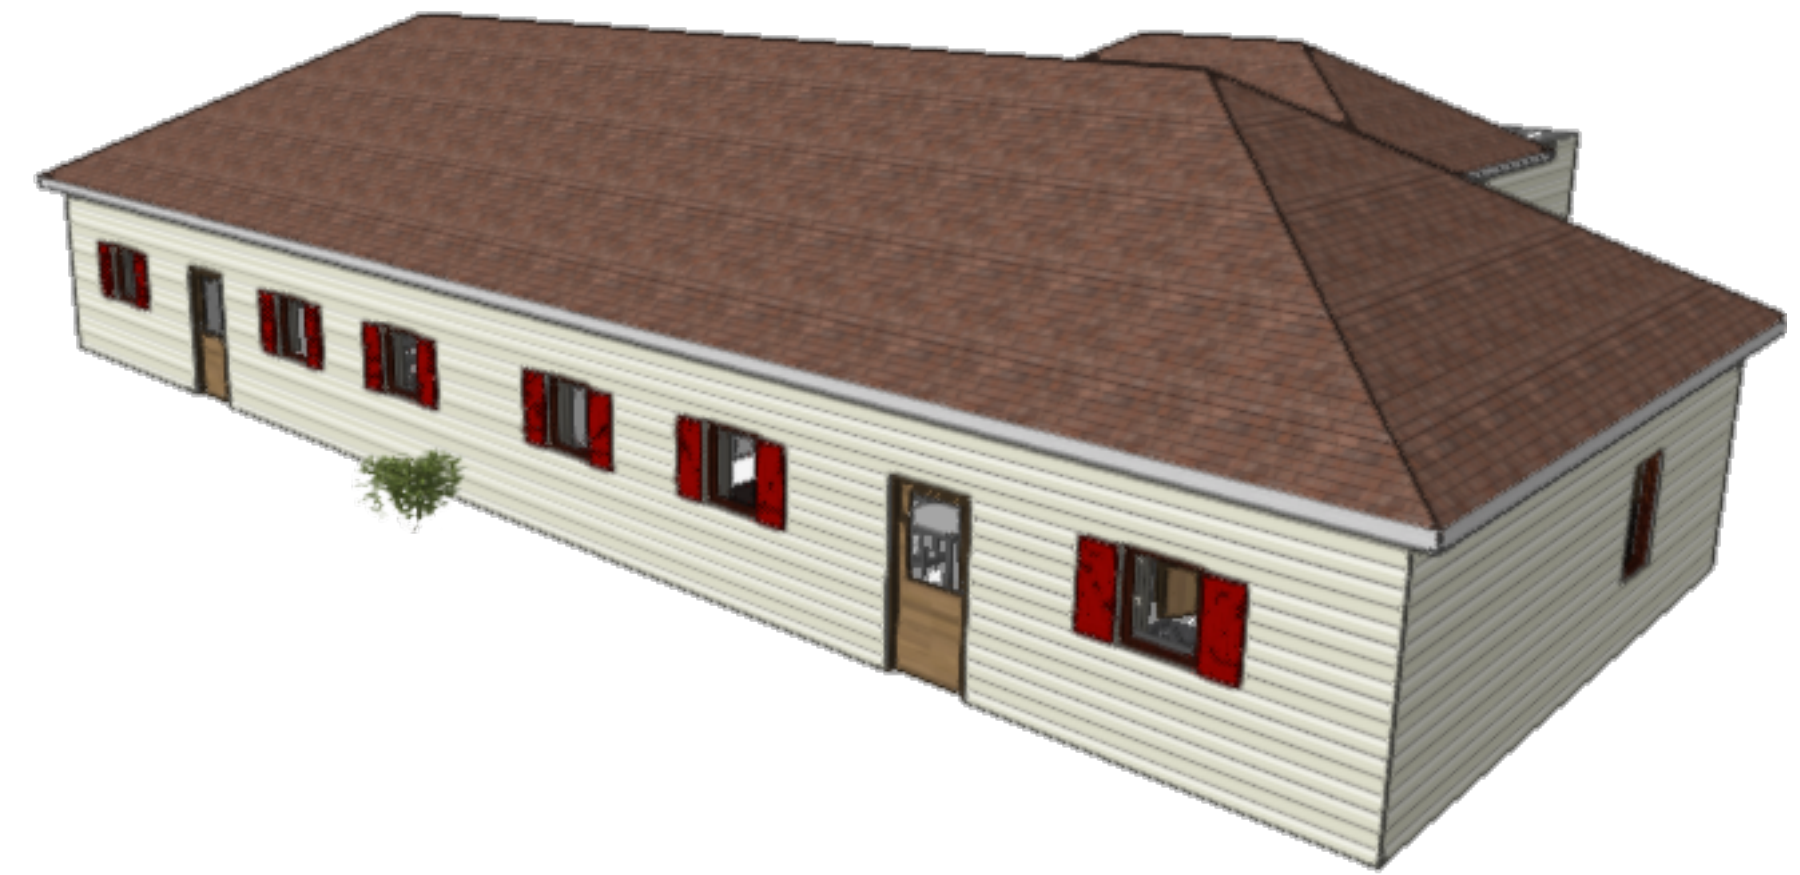


1 gp  
Scale: 1/4" = 1'-0"

No.	Date	Issue Notes
		
Design Firm		
Consultant		
Project Title		MVP
Sheet Title		Groundplan
Project Manager	Anne Michels	Project ID
Drawn By	Claire Michels	Scale
Reviewed By		1/4" = 1'-0"
Date	6/2/2021	Sheet No.
CAD File Name	GPL gp.vwx	1 of 3




1 front  
Scale: 1/4" = 1'-0"



3 orthogonal  
Scale: 1/4" = 1'-0"



2 back  
Scale: 1/4" = 1'-0"

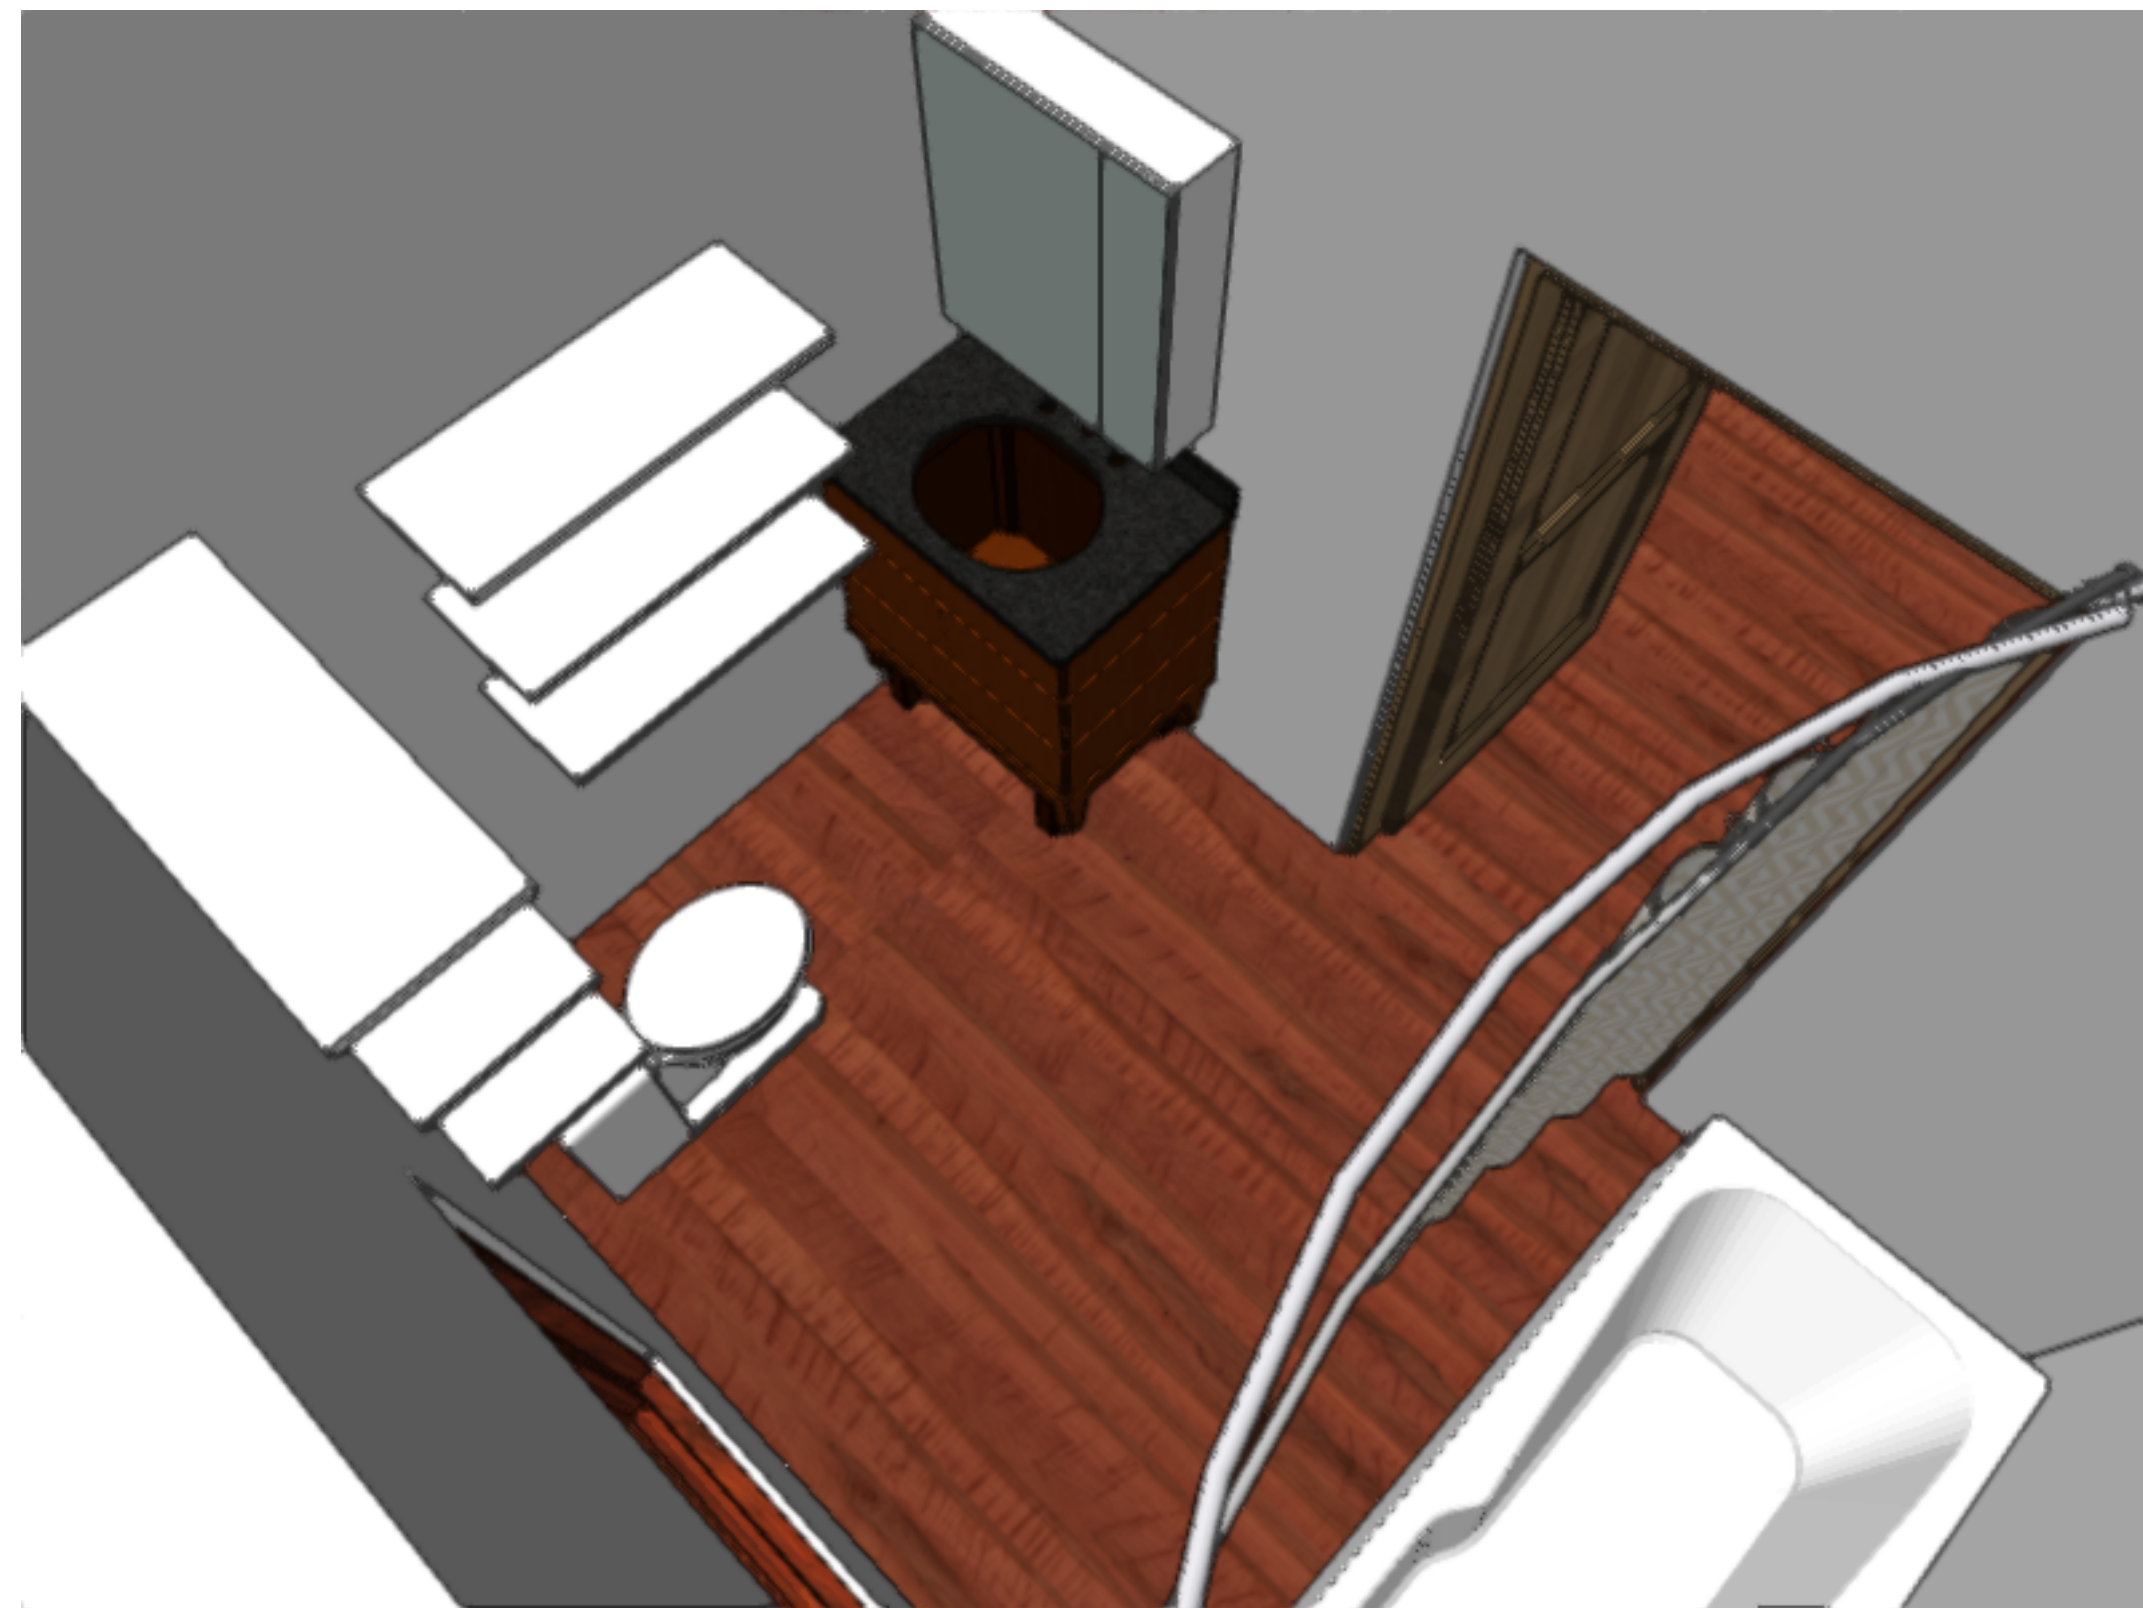

4 bathroom  
Scale: 1/4" = 1'-0"



5 Laundry  
Scale: 1/4" = 1'-0"

No.	Date	Issue Notes
Consultant		
Project Title		MVP
Sheet Title		Renderings
Project Manager Anne Michels		Project ID
Drawn By Claire Michels		Scale 1/4" = 1'-0"
Reviewed By		Sheet No.
Date 6/2/2021		2
CAD File Name GPL gp.vwx		of 3



1 **Bed 1**  
Scale: 1/4" = 1'-0"



2 **Kitchen/Dining**  
Scale: 1/4" = 1'-0"




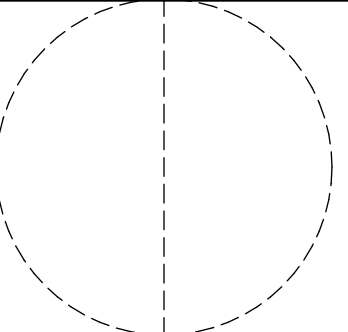
3 **Living**  
Scale: 1/4" = 1'-0"



4 **Bed 2**  
Scale: 1/4" = 1'-0"



5 **Garage**  
Scale: 1/4" = 1'-0"

No.	Date	Issue Notes
		
Design Firm		
Consultant		
Project Title		MVP
Sheet Title		Renderings 2
Project Manager	Anne Michels	Project ID
Drawn By	Claire Michels	Scale
Reviewed By		Sheet No.
Date	6/2/2021	<b>Sht-3</b> _____ of _____ 3
CAD File Name	GPL gp.vwx	